

8

7

6

5

4

3

2

1

F

F

E

E

D

D

C

C

B


B

A


A

ENCLOSURE (CONTAINING TERMINAL STRIP) ON 2M LEAD.
LEAD PROTECTED BY FLEXIBLE STEEL CONDUIT.
ENCLOSURE DIMS: 119 HIGH X 159 WIDE X 76 DEEP.


SIDE VIEW

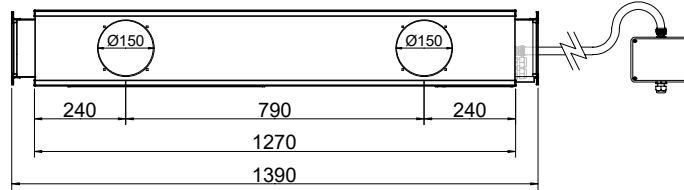


FRESH AIR END VIEW

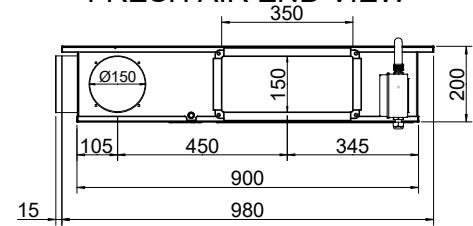

PLAN VIEW

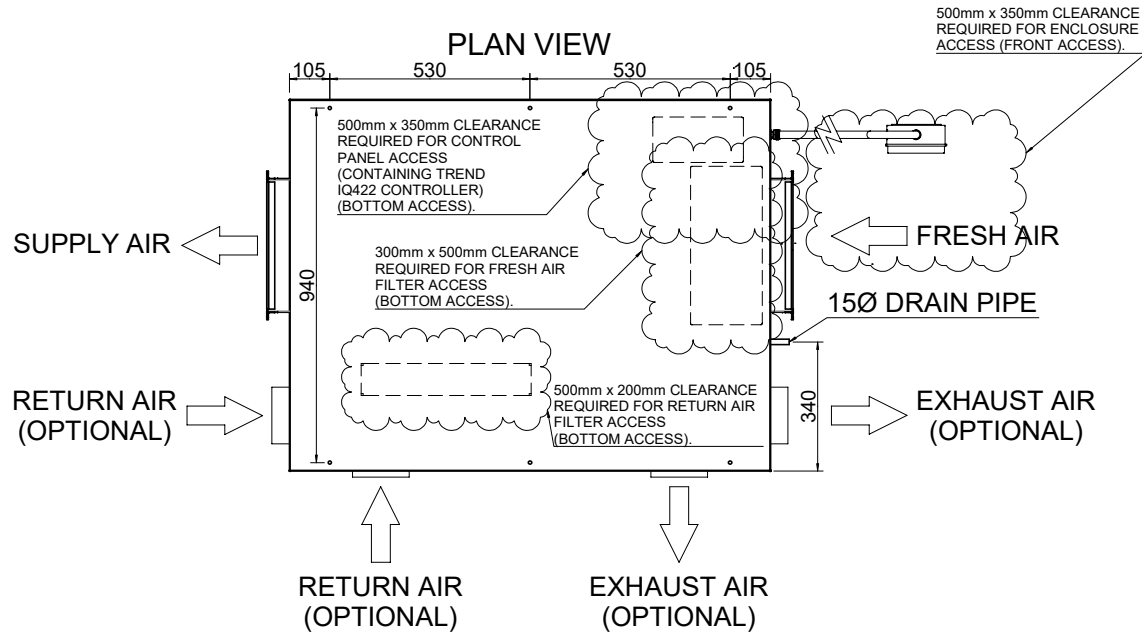

SUPPLY AIR END VIEW

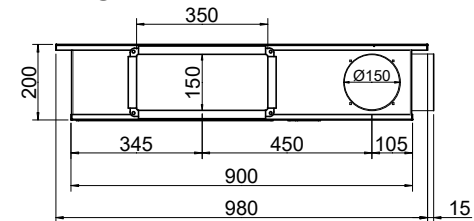

NOTES:

- 1) HANGING POSITIONS HAVE 9mm DIA HOLES (X6)
- 2) RECTANGULAR SPIGOTS HAVE MEZ.20 FLANGES FITTED

REVISION	REASON FOR REVISION	INITIALS	DATE	DRAWING No: VHR50LHABCDTREND		
REV A				DRAWING DESCRIPTION: VHR50 LEFT HAND CONFIGURATION A,B,C,D WITH TREND IQ422 CONTROLLER		
REV B				QUOTE No AND NAME: NA		
REV C				DRAWN BY: PJT	DATE: 25/06/18	SCALE: 1:20 @ A4
						DIMENSIONS: mm



8

7

6

5

4

3

2

1