

8 7 6 5 4 3 2 1

F

F

E

E

D

D

C

C

B


B

A


A

ENCLOSURE (CONTAINING TERMINAL STRIP) ON 2M LEAD.
LEAD PROTECTED BY FLEXIBLE STEEL CONDUIT.
ENCLOSURE DIMS: 119 HIGH X 159 WIDE X 76 DEEP.


SIDE VIEW

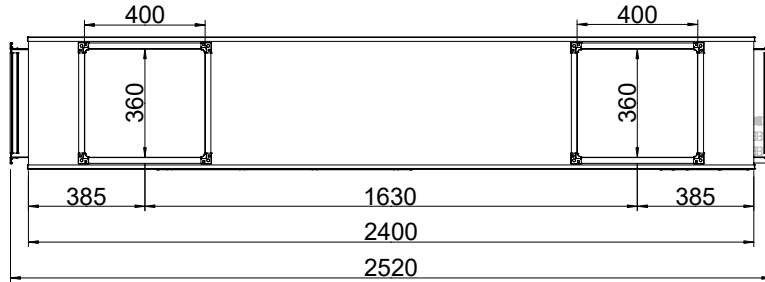


FRESH AIR END VIEW

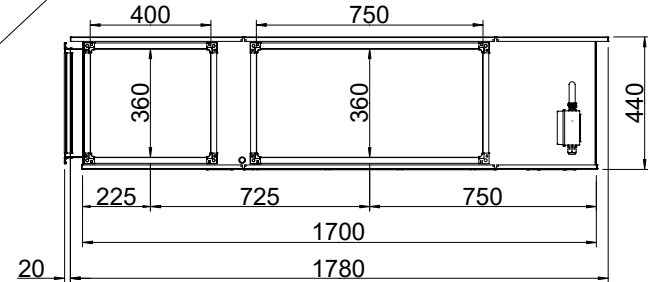

PLAN VIEW

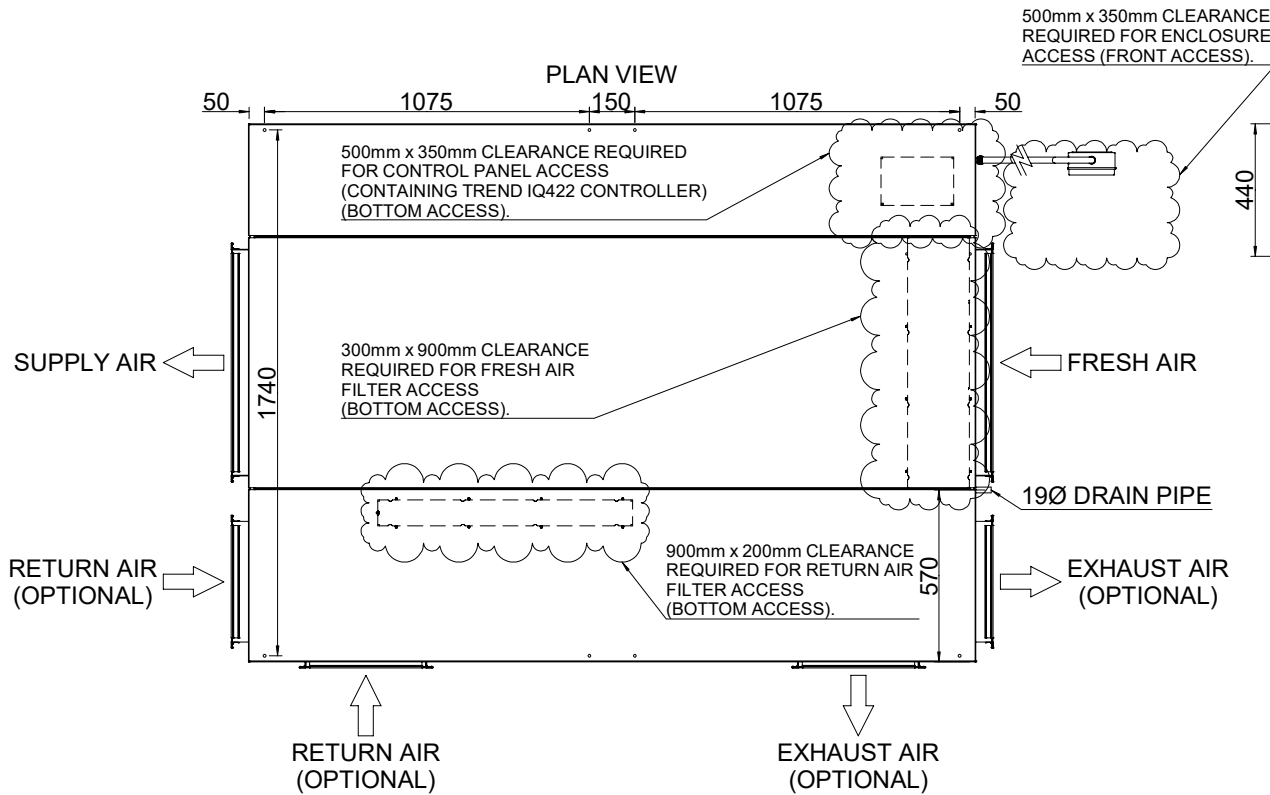

SUPPLY AIR END VIEW

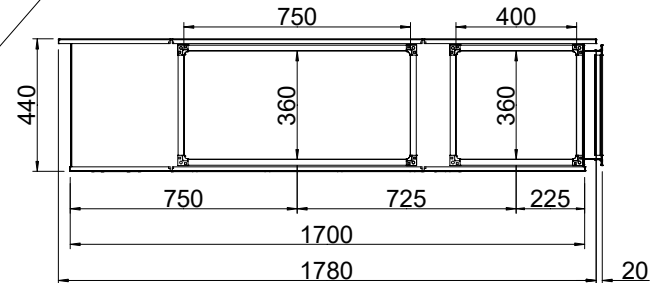

NOTES:

- 1) HANGING POSITIONS HAVE 9mm DIA HOLES (X8)
- 2) RECTANGULAR SPIGOTS HAVE MEZ.20 FLANGES FITTED

| REVISION | REASON FOR REVISION | INITIALS | DATE | DRAWING No: VHR400LHABCDTREND | | |
|----------|----------------------------|----------|----------|---|----------------|------------------|
| REV A | ENCLOSURE DETAILS REVISED. | PJT | 26/02/18 | DRAWING DESCRIPTION: VHR400 LEFT HAND CONFIGURATION A,B,C,D WITH TREND IQ422 CONTROLLER | | |
| REV B | | | | QUOTE No AND NAME: NA | | |
| REV C | | | | DRAWN BY: PJT | DATE: 29/01/18 | SCALE: 1:25 @ A4 |
| | | | | | | DIMENSIONS: mm |



8 7 6 5 4 3 2 1